






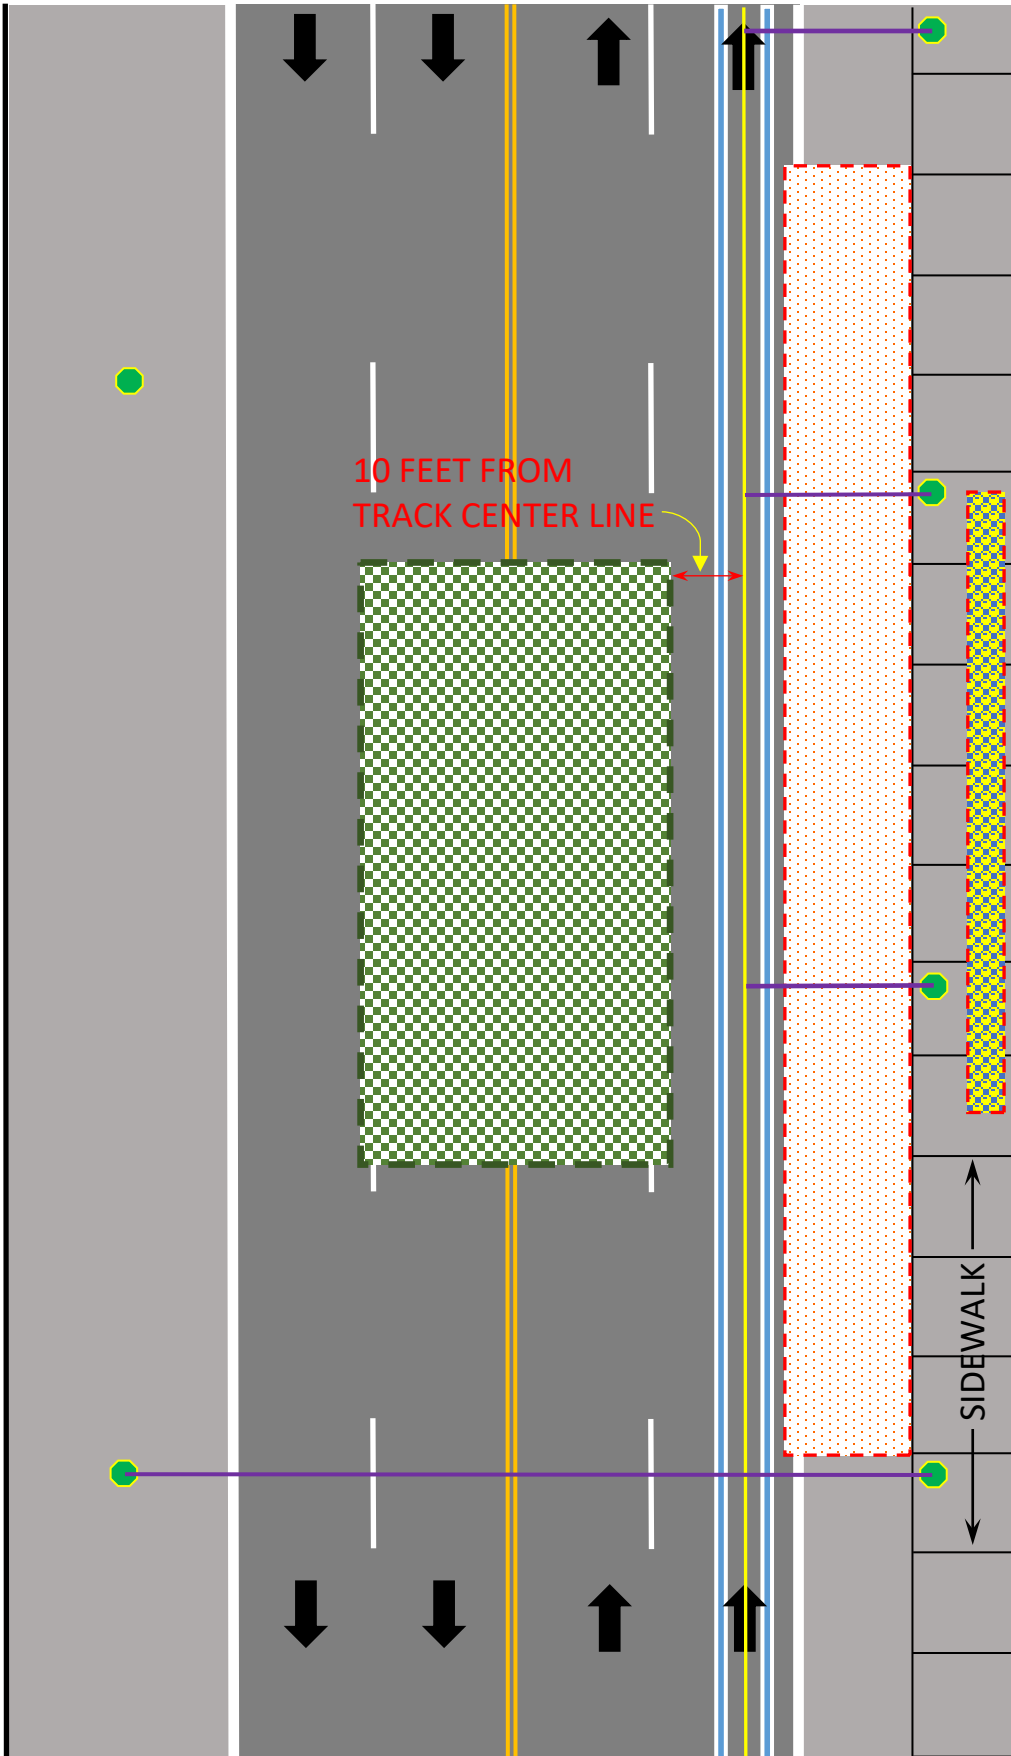


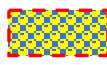
Exhibit G

Crane Staging and Placement Standards





SYMBOL LEGEND


-  Direction of Traffic
-  Crane Staging Permissible
-  Crane Staging **NOT** Permissible
-  Streetcar Tracks
-  OCS Wire
-  OCS Pole
-  OCS Wire Appurtenance
-  Scissor Lift Permissible*

Crane staging shall only be permissible in the GREEN hatched area. Staging area size and location varies. Crane staging is NOT permissible on roadway shoulder closest to tracks, underneath the Overhead Contact System (OCS) Wire, or under/between any OCS Pole or Appurtenance.

** = Scissor Lift Permissible on sidewalk ONLY under certain circumstances on a case-by-case basis, subject to the approval of El Paso Streetcar.*

Crane shall also mean any aerial lift system or vehicle capable of carrying people or equipment.

CRANE STAGING ZONES

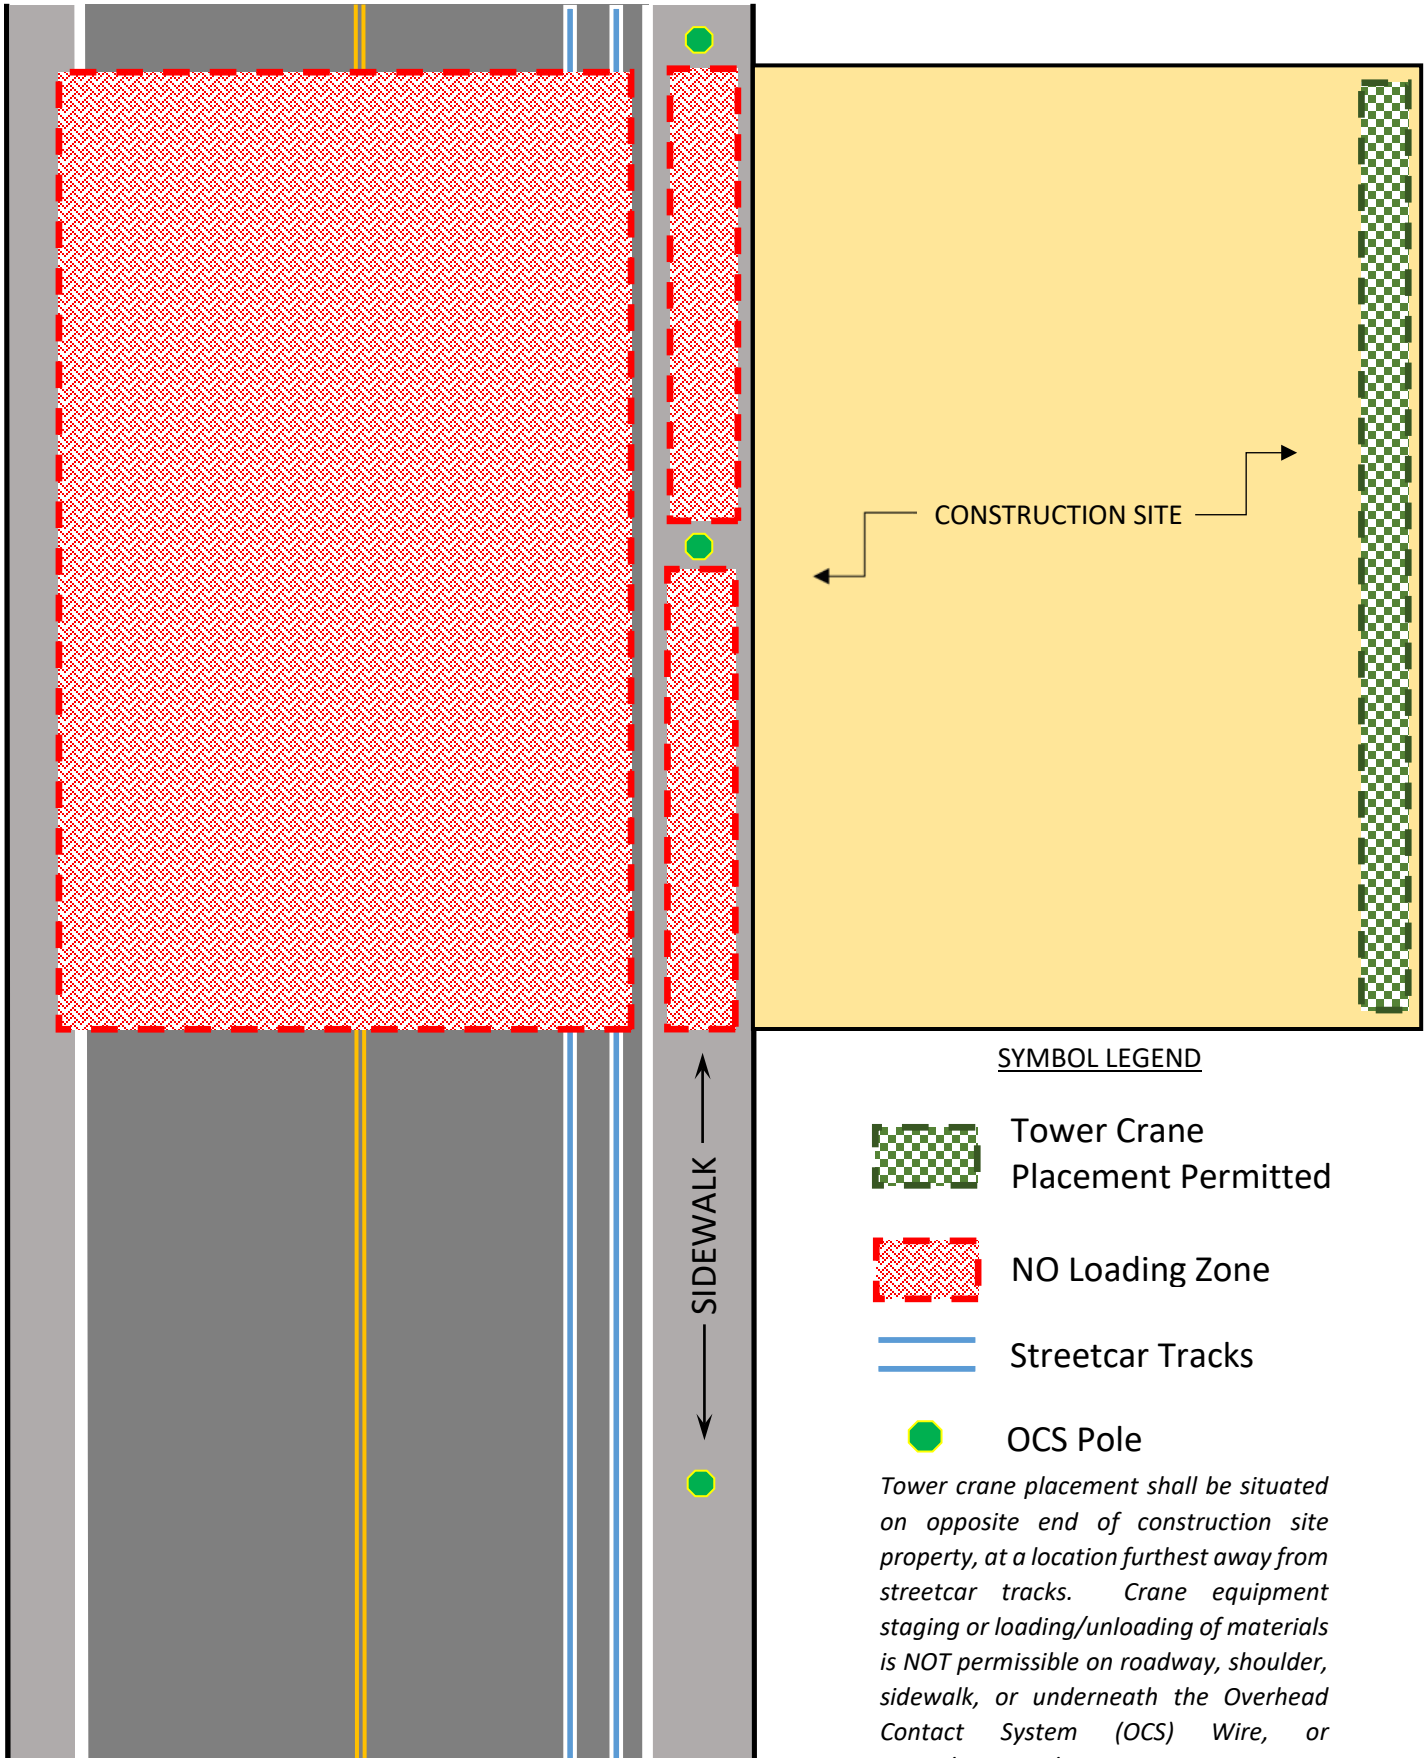

TOWER CRANE PLACEMENT STANDARDS